




Buddy Skafel

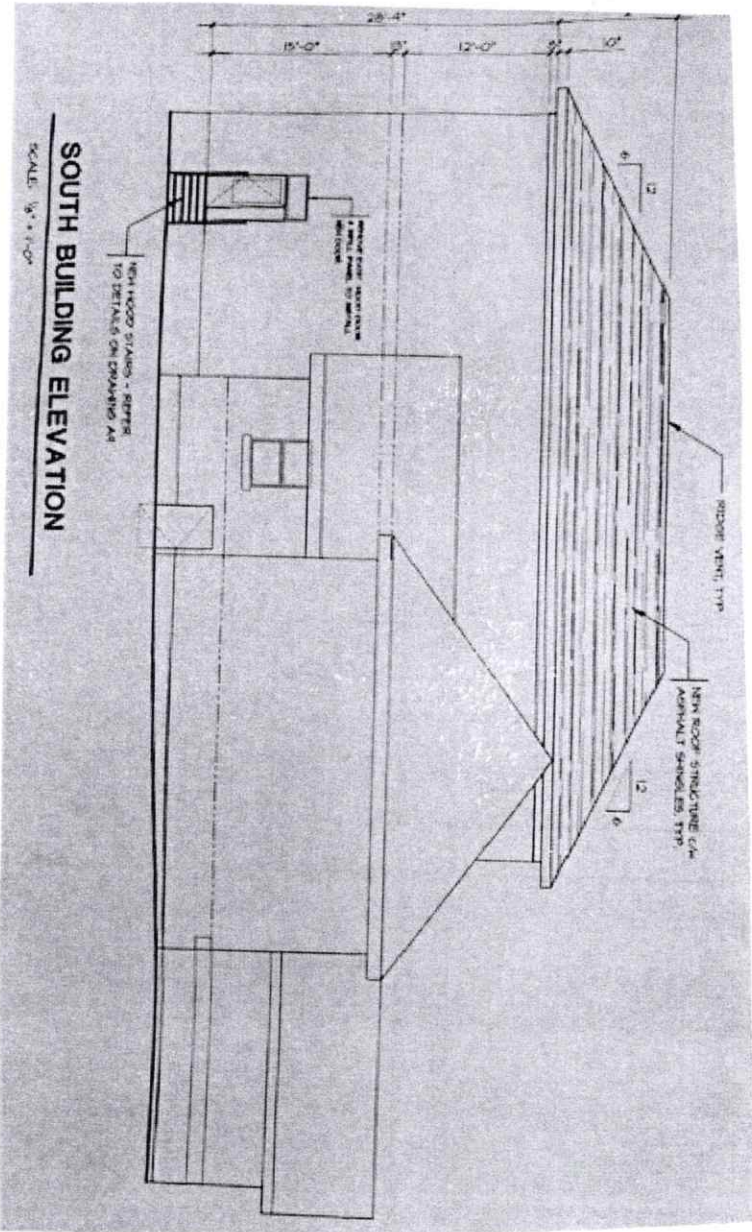

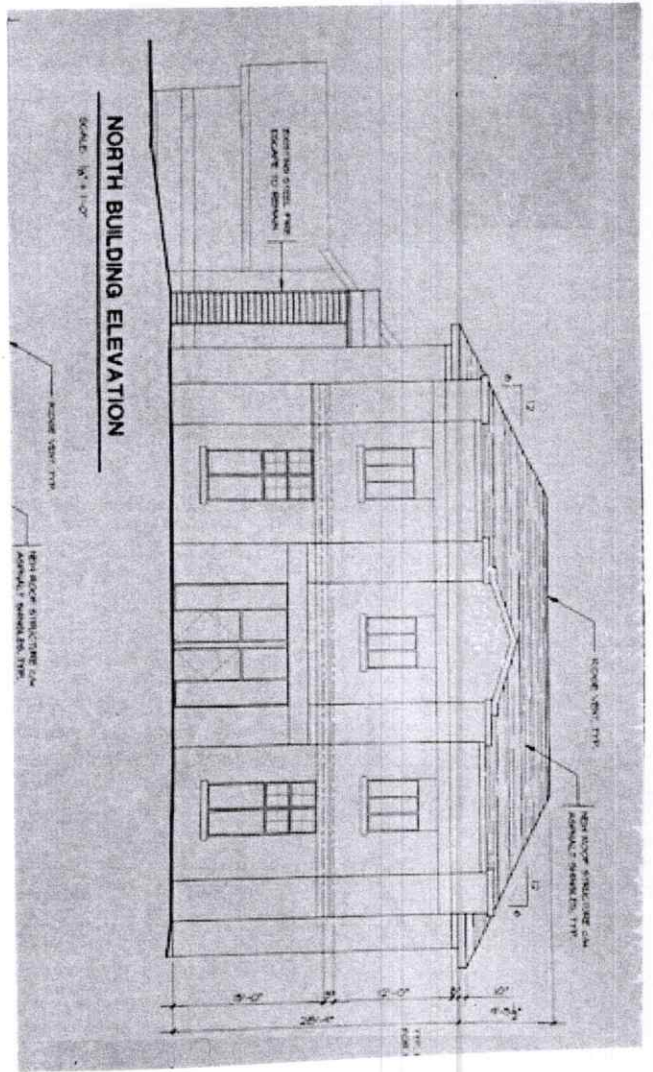


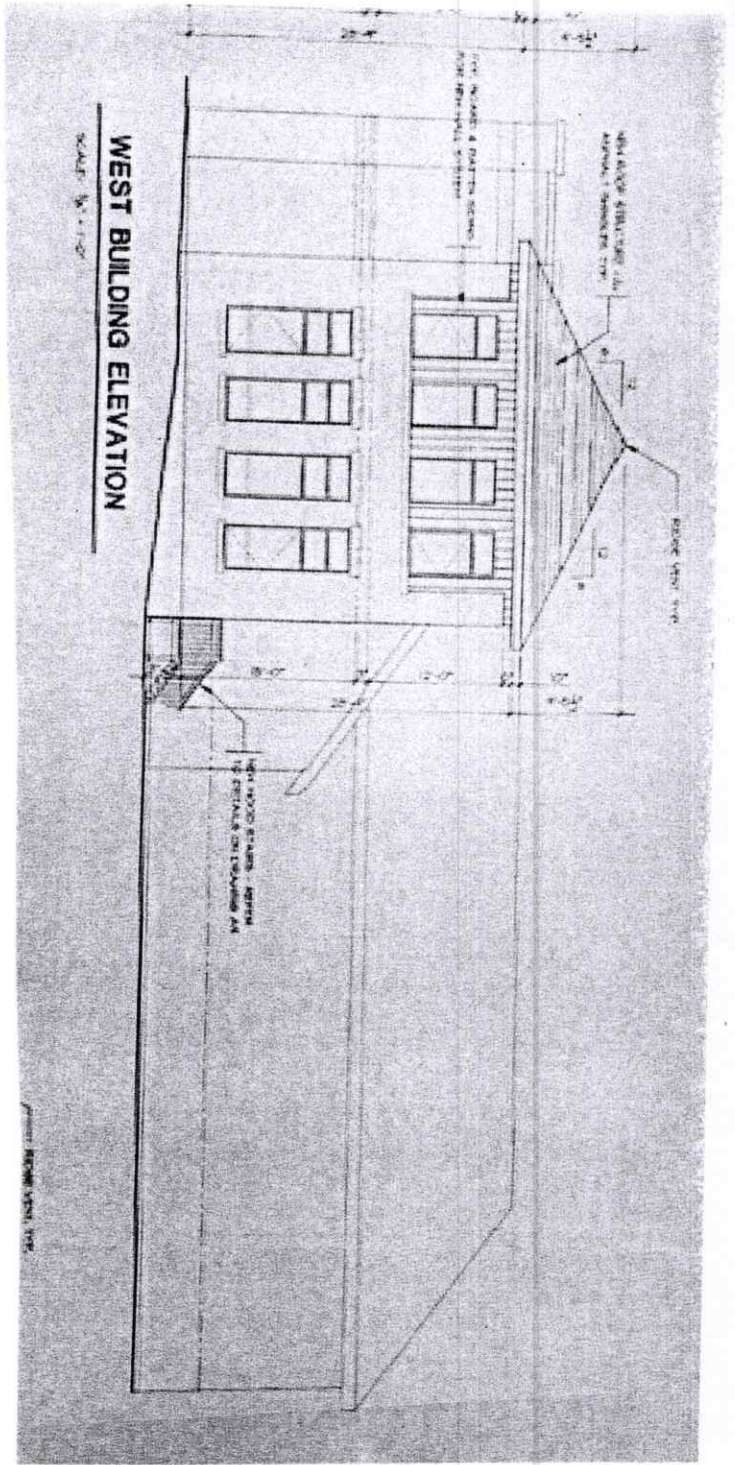

**WEST BUILDING ELEVATION**

SCALE: 1/4" = 1'-0"

WEST BUILDING ELEVATION

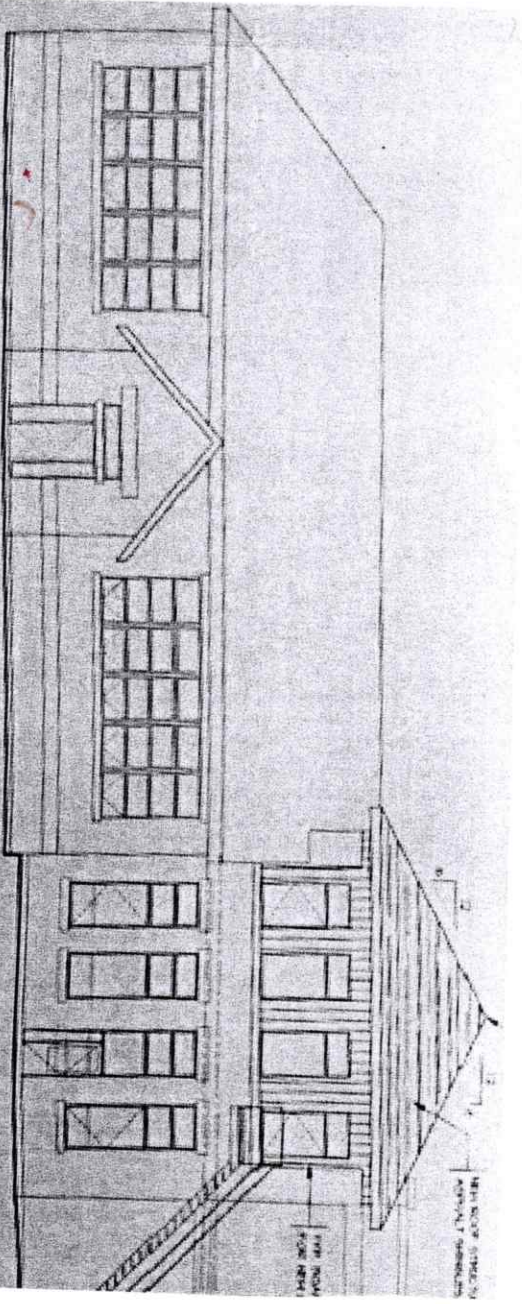

**EAST BUILDING ELEVATION**

SCALE: 1/4" = 1'-0"

Bushy Skates